



Вътрешна градина _ Администрация / Indoor garden _ Administration




Работна зона / Work area



Зона за хранене / Food hall



Зона за хранене / Food hall

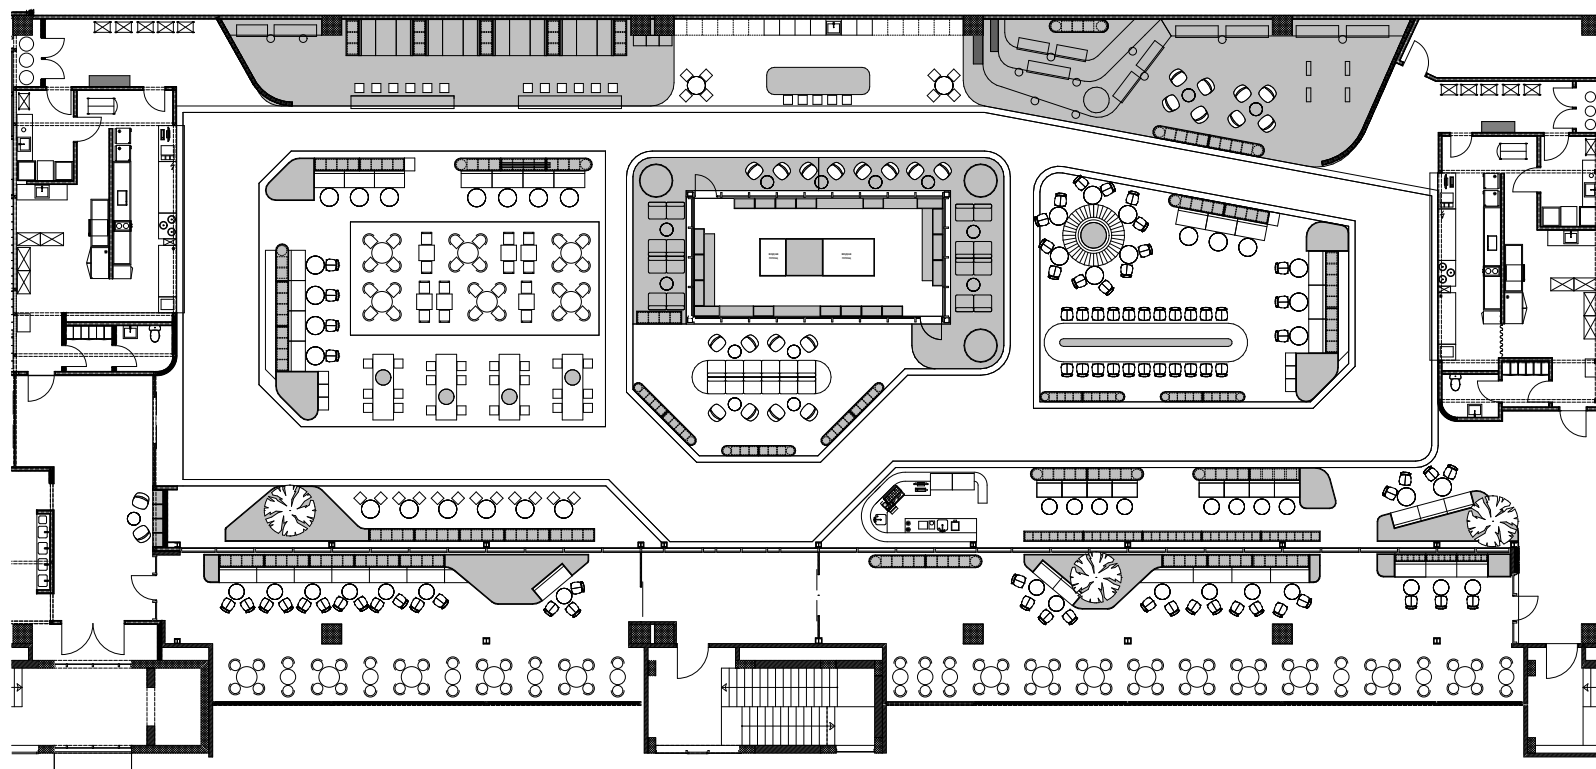

Разпределение зона за хранене и отдых / Food & Rest hall

BG

Като част от цялостната интериорна концепция, новата зона за хранене и отдых е замислена като просторно, изпълнено със светлина пространство, което подкрепя както благосъстоянието, така и взаимодействието между служителите. След промяна в политиката на завода – от множество малки столови към една обща зала от 1800 м² – дизайнът залага на откритост и гъвкавост, насърчавайки социалната свързаност и усещането за общност.

EN

As part of the overall interior concept, the new dining and relaxation area is designed as a spacious, light-filled environment that supports both well-being and interaction among employees. Following a shift in factory policy—from multiple small canteens to a single shared 1,800 m² hall—the design embraces openness and flexibility, encouraging social connection and a sense of community.