




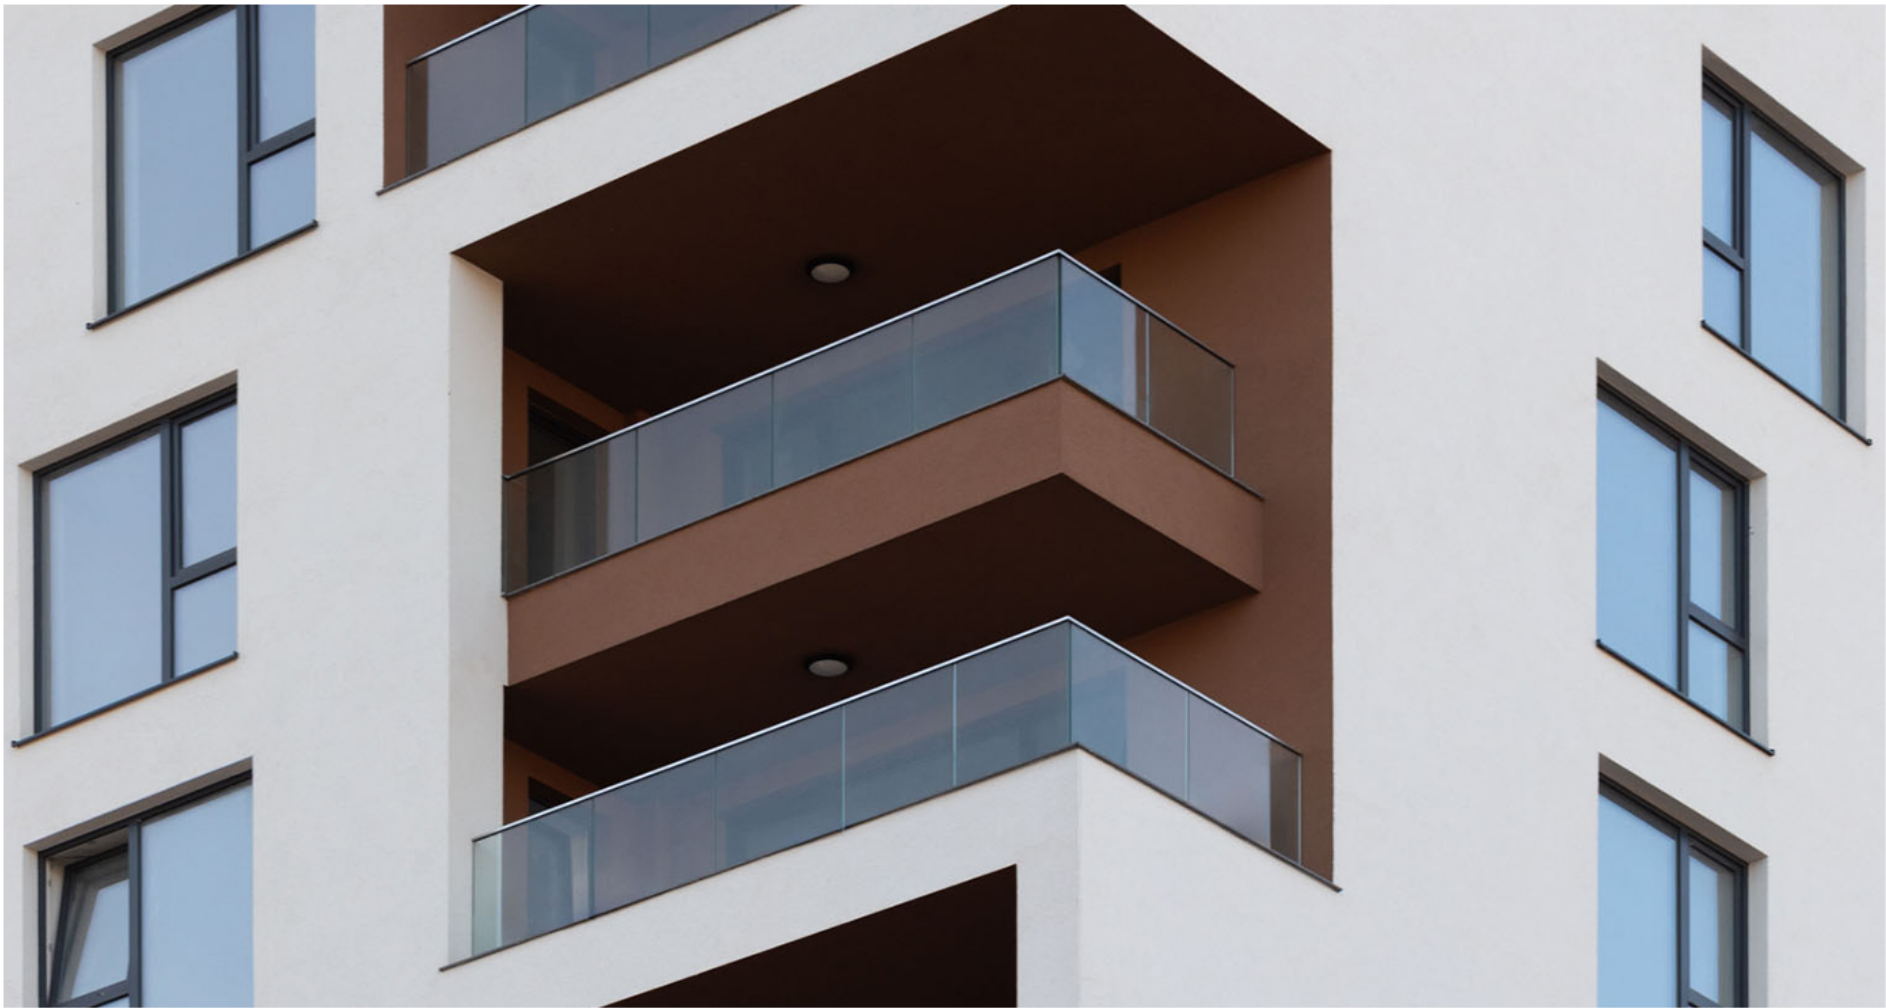

LVIEW

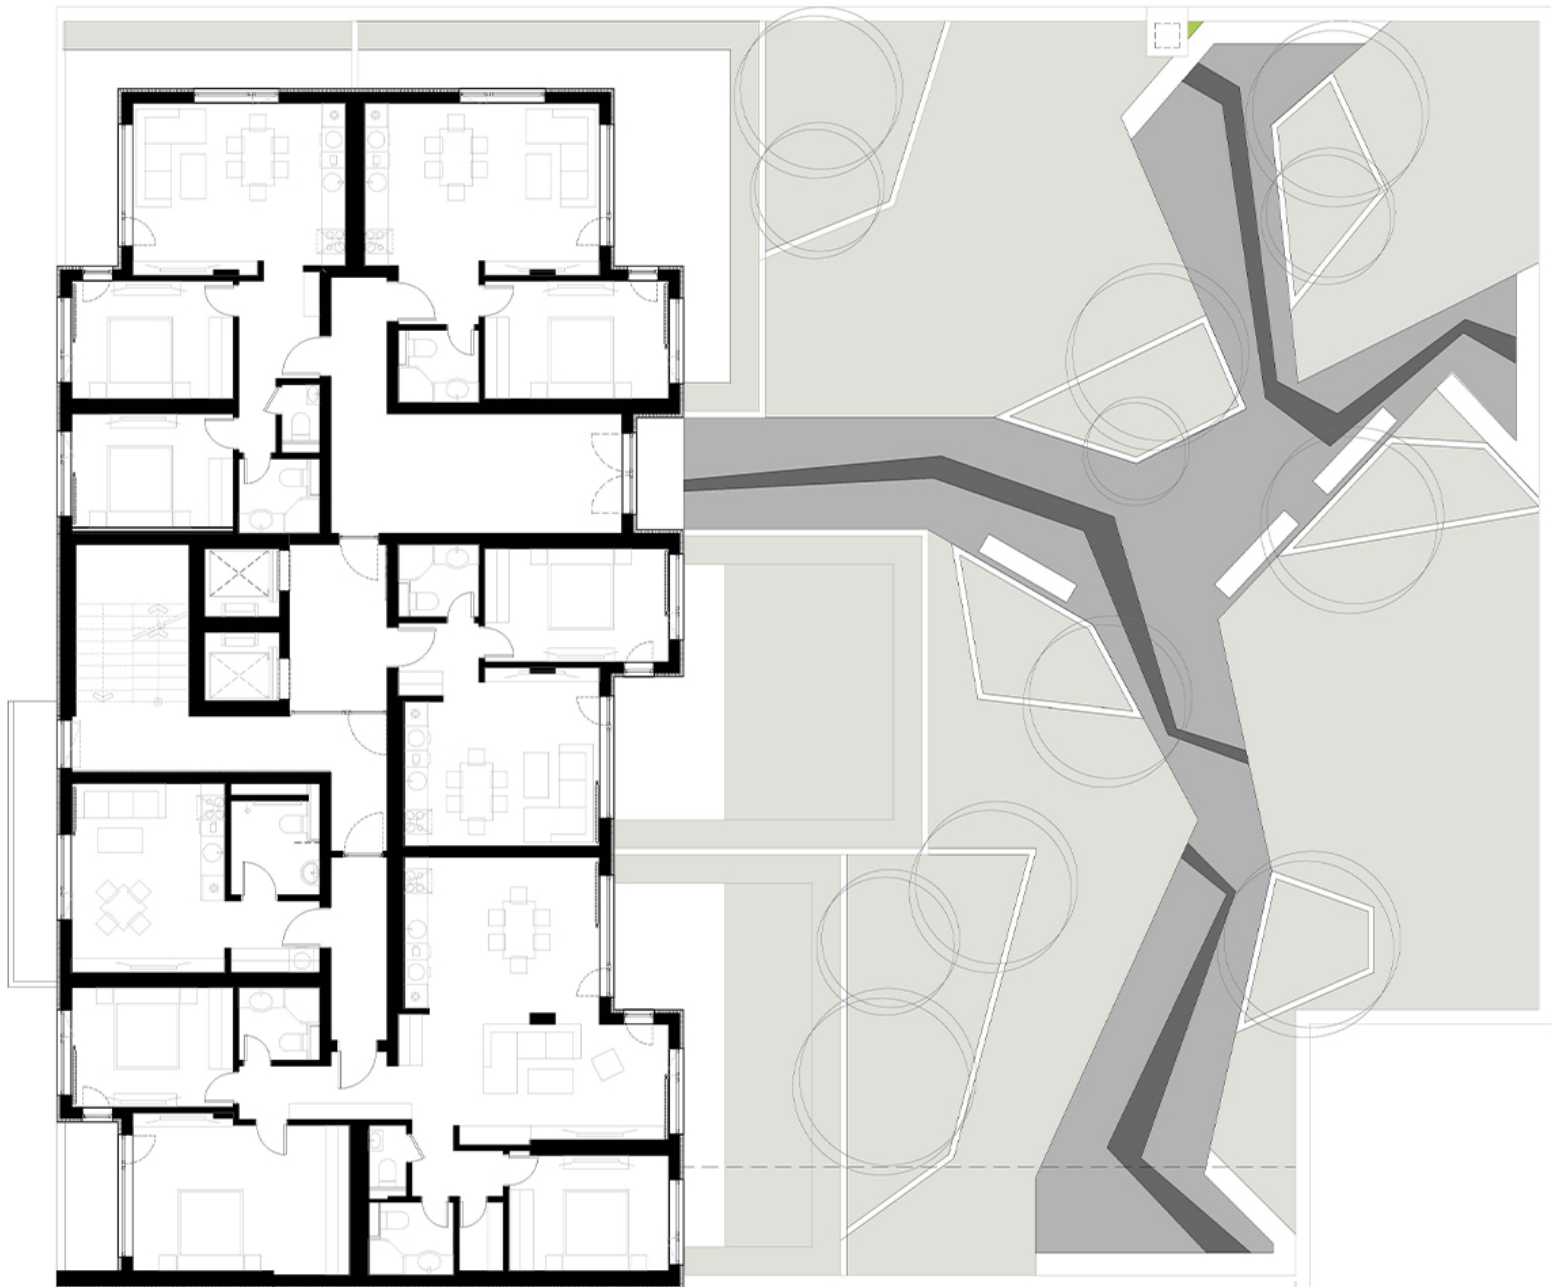


ЕТАЖ 1 | FIRST FLOOR

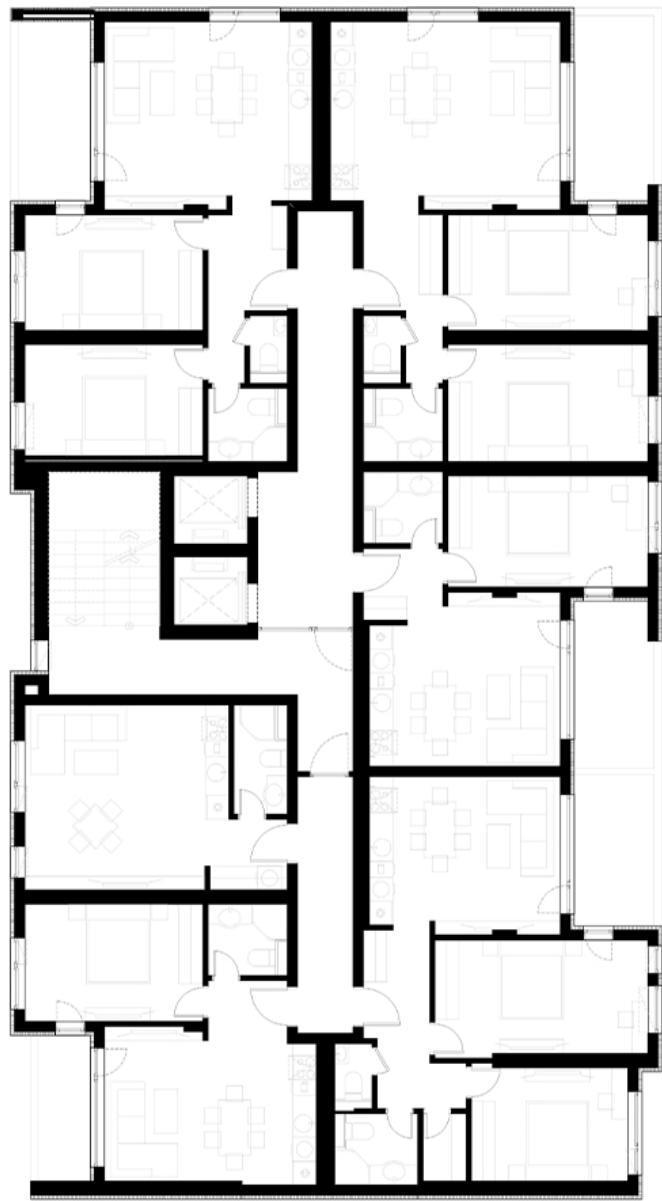

ЕТАЖ 7 | 7TH FLOOR

Сградата е проектирана на 17 надземни етажа и един подземен, като той е предвиден за паркиране, складове и помещение за абонатна. Автомобилния достъп до подземното ниво е посредством рампа. Партерният етаж отново е предвиден за паркиране, както в самостоятелни гаражи, така и в закрита паркинг зона. Първият жилищен етаж е организиран с 6 апартамента. Три от тях имат индивидуални дворни пространства, които са продължение на обща паркова среда, разположена на площ от над 500 м2. Предвидена е с богато озеленяване, организирано с асиметрични алеи, клокове с висока дървесна растителност и кътове за отдих и уединение. Цялото парково пространство е оградено от допълнително вертикално озеленяване с височина между 3 и 6 м с площ от над 100 м2. Останалите нива са решени отново с 6 апартамента, като към тях е проектирана прилежаща вертикална комуникация [стълбищна клетка] и два високоскоростни асансьора, всеки за по 8 лица. Последният етаж е разположен на височина над 50 м, и е организиран с апартамент тип "PENTHOUSE" със светла височина над 3.40 м и гледка, създаваща усещане за различен мащаб над големия град и заобикалящите го планини.

The building is designed on 17 ground floors, one underground floor, which is designed for parking, storage and installation space, and a second floor community garden. Road access to the underground level is via a ramp. The ground floor is again dedicated for private garages, while the first residential floor is partitioned into 6 apartments. Three of them have private "backyards" that are in the same space as the community garden, a common area of more than 500 m2. This garden is filled with rich landscaping, organized with asymmetrical alleys, branches with high tree vegetation and multiple private areas for relaxation. Additionally, the entire community garden is enclosed by vertical landscaping with a height ranging from 3 to 6 m with an area of over 100 m2. The rest of the levels also have 6 apartments each, with an adjacent staircase and two high-speed lifts, each for 8 people. The top most floor is at an altitude of over 50 m and is designed as a PENTHOUSE apartment with a height of over 3.40 m and a clear view of the city and the mountains that shows the difference in scale between this project and its surrounding environment.

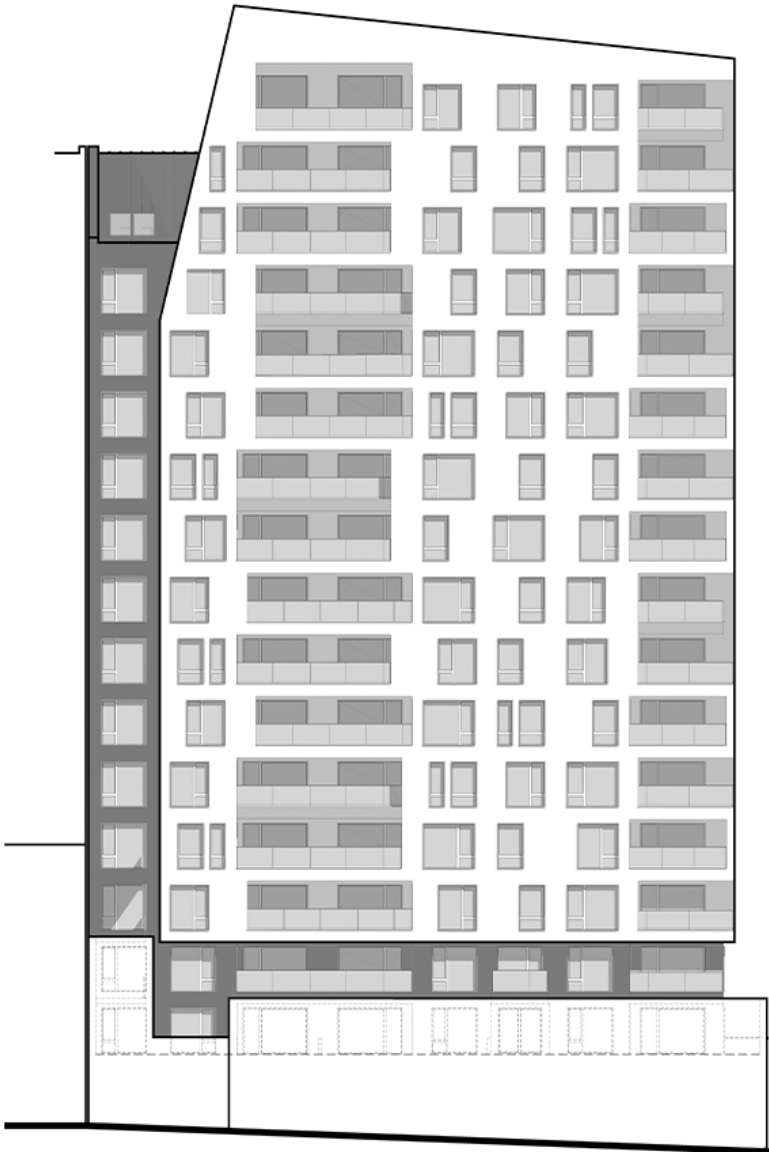

ФАСАДА ИЗТОК | EAST ELEVATION