



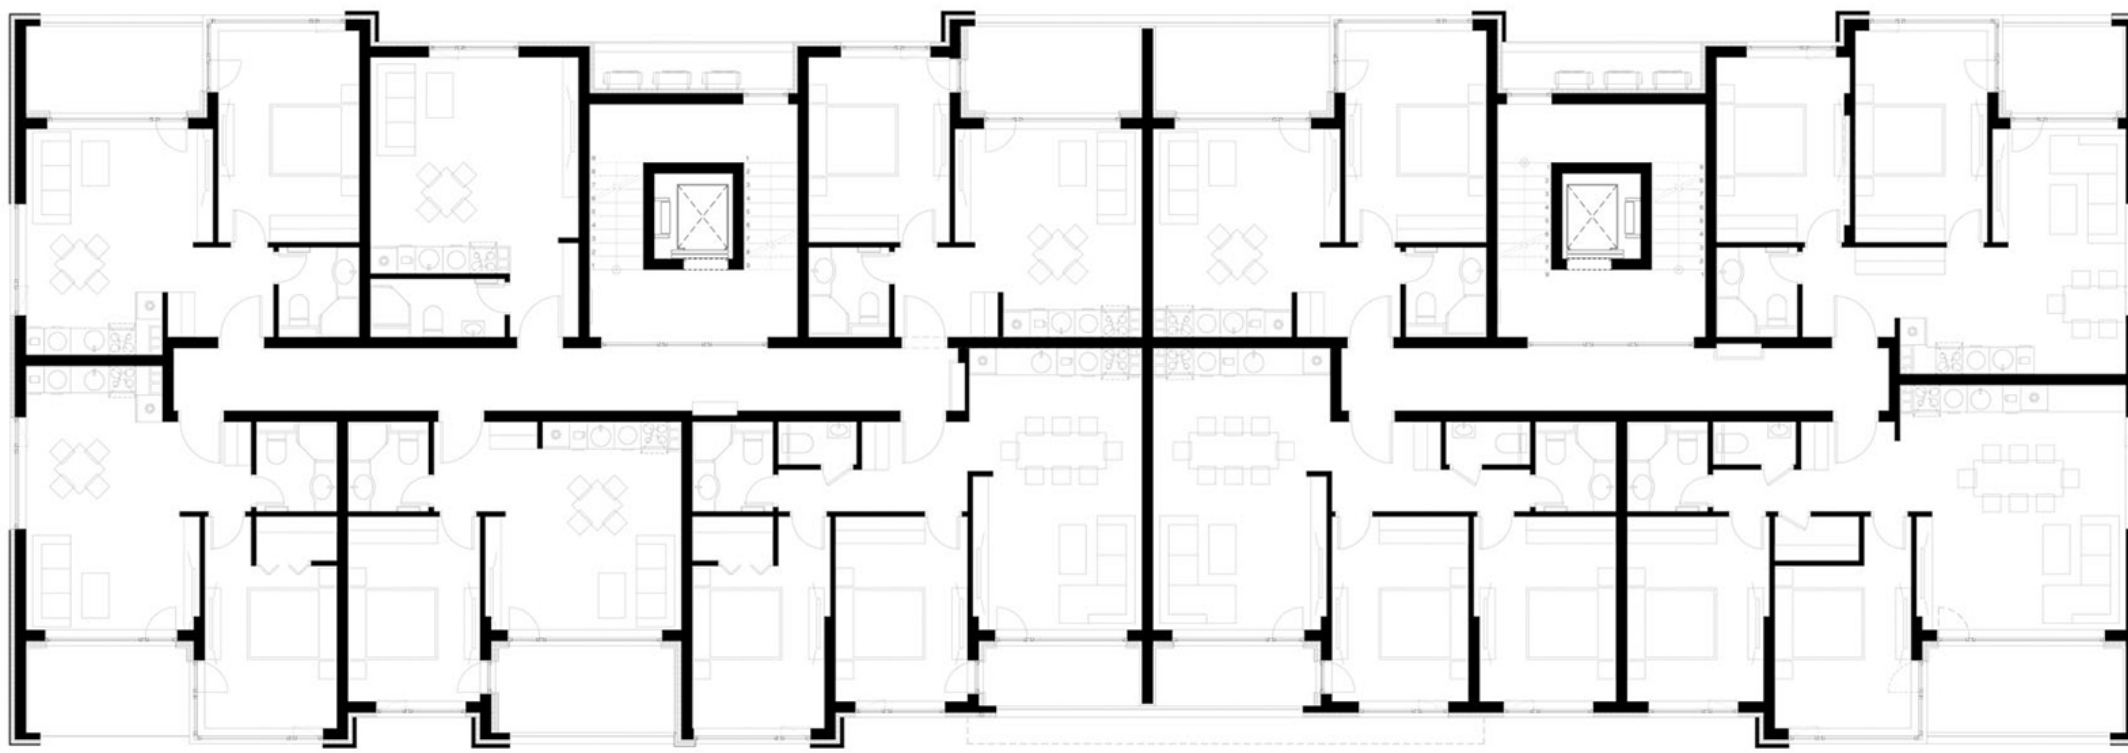

ТИПОВ ЕТАЖ | TYPICAL FLOOR

ПАРТЕР | GROUND LEVEL

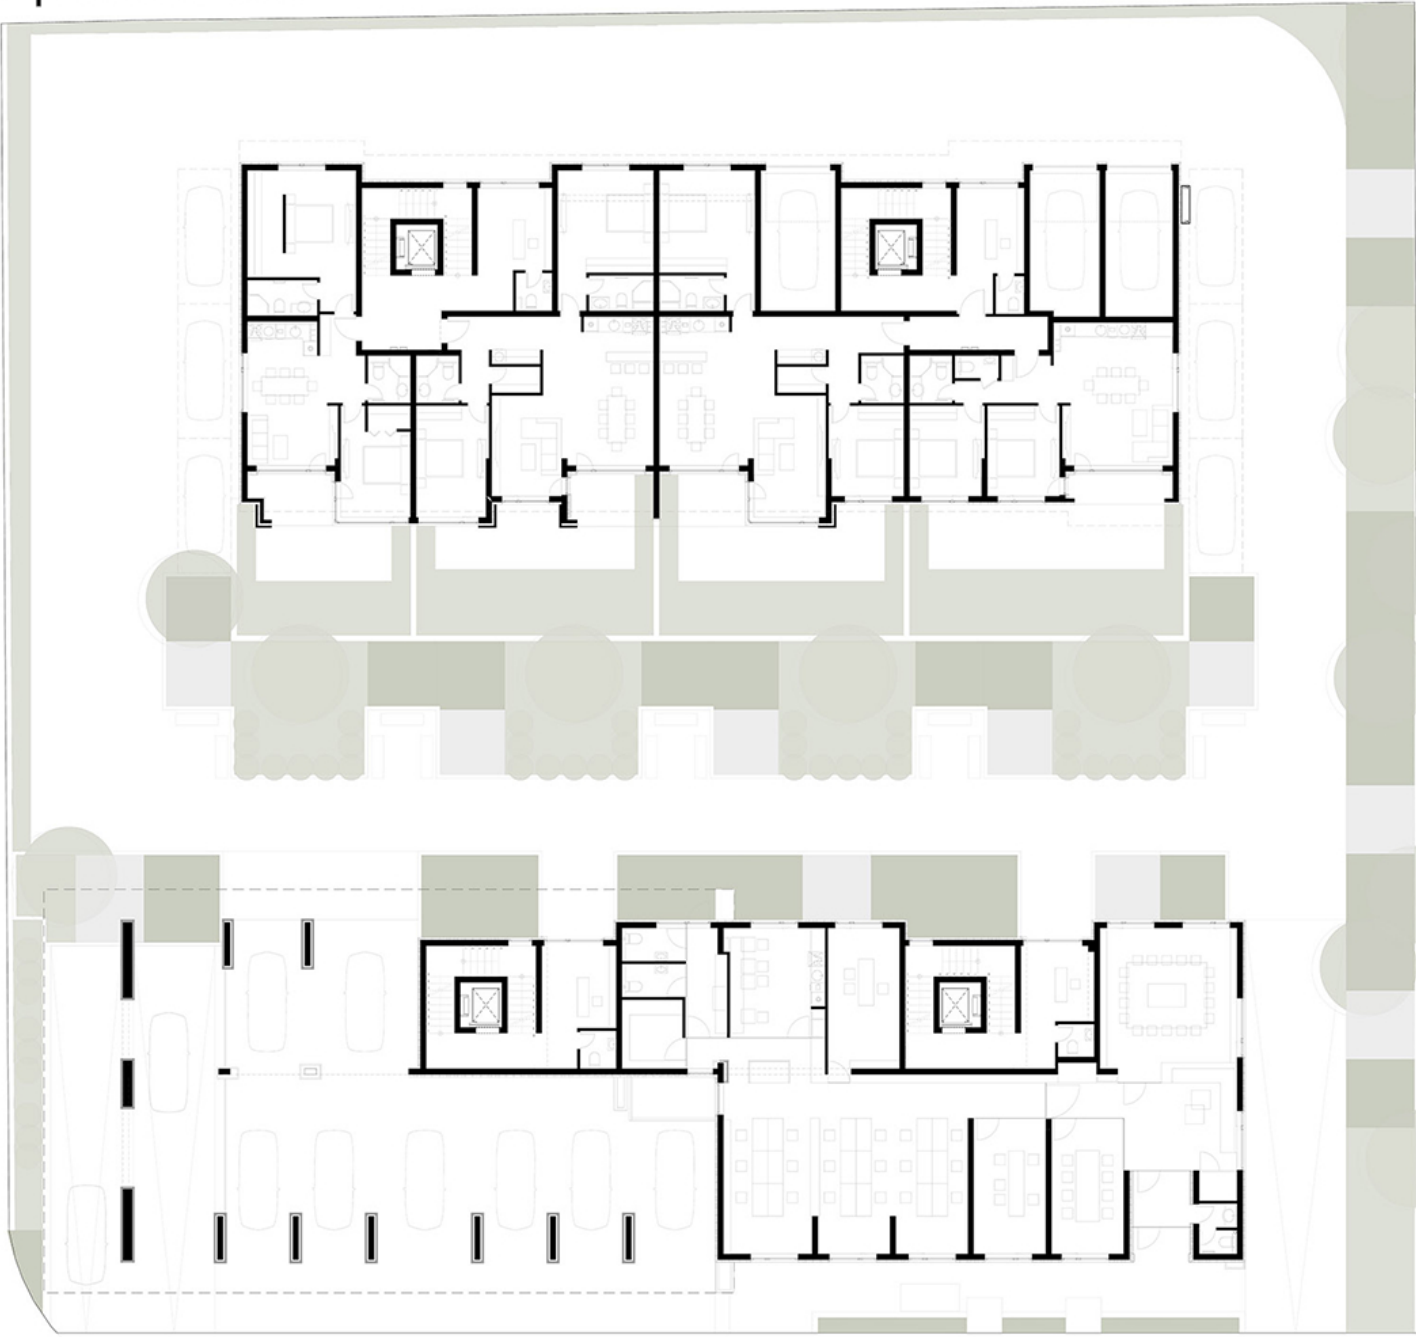


КАНСО е композиция от две сгради. СГРАДА 1 е проектирана с по-ниска етажност и е разположена в южната част на имота, а СГРАДА 2 е десет етажна и е проектирана в северната част на имота. Ситуирането им е съобразено и обследвано с лятното и зимното слънцестоене, с цел осигуряване на постоянна естествена светлина и ослънчаване на апартаментите на партерно ниво.

Всяка от сградите е с по два жилищни входа за обособяване на по-малки общи части. Комплексът е разположен в близост до бул. Цар Борис III и бул. Александър Пушкин, но на достатъчно отдалечено място от градския шум, за да не се нарушава комфортът на живущите.

KANSO is a composition of two buildings. BUILDING 1 is only 4 stories and is located in the southern part of the property, and BUILDING 2 is ten stories and is designed in the northern part of the property. The composition of this project and positioning of the two buildings is tailored by the summer and winter solstice in order to provide constant natural light and sunshine for the apartments on the ground level.

Each of the buildings has two residential entrances to create more smaller shared spaces for residents. The complex is located close to Tsar Boris III Blvd and Alexander Pushkin Blvd., which is a sufficiently distant place from the city noise, yet in close enough proximity to large roads and public transportation, making access to downtown areas and other neighborhoods very easy for residents.

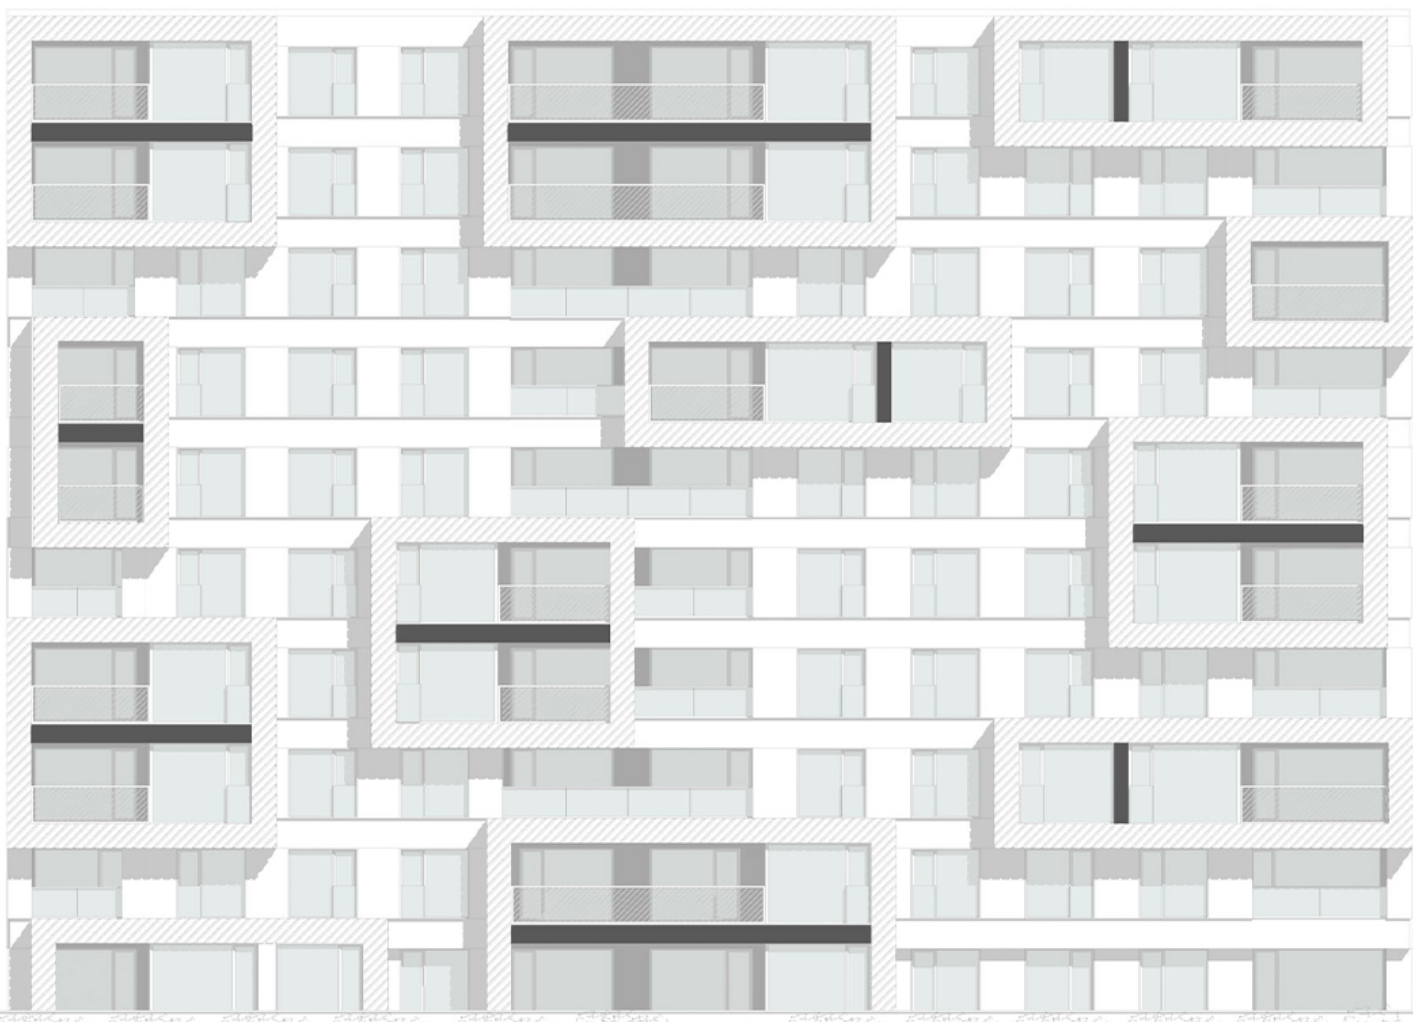

ФАСАДА ЮГОЗАПАД

KANSO



РЕАЛИЗАЦИЯ | COMPLETED



РЕАЛИЗАЦИЯ | COMPLETED